



NEW CB # 4

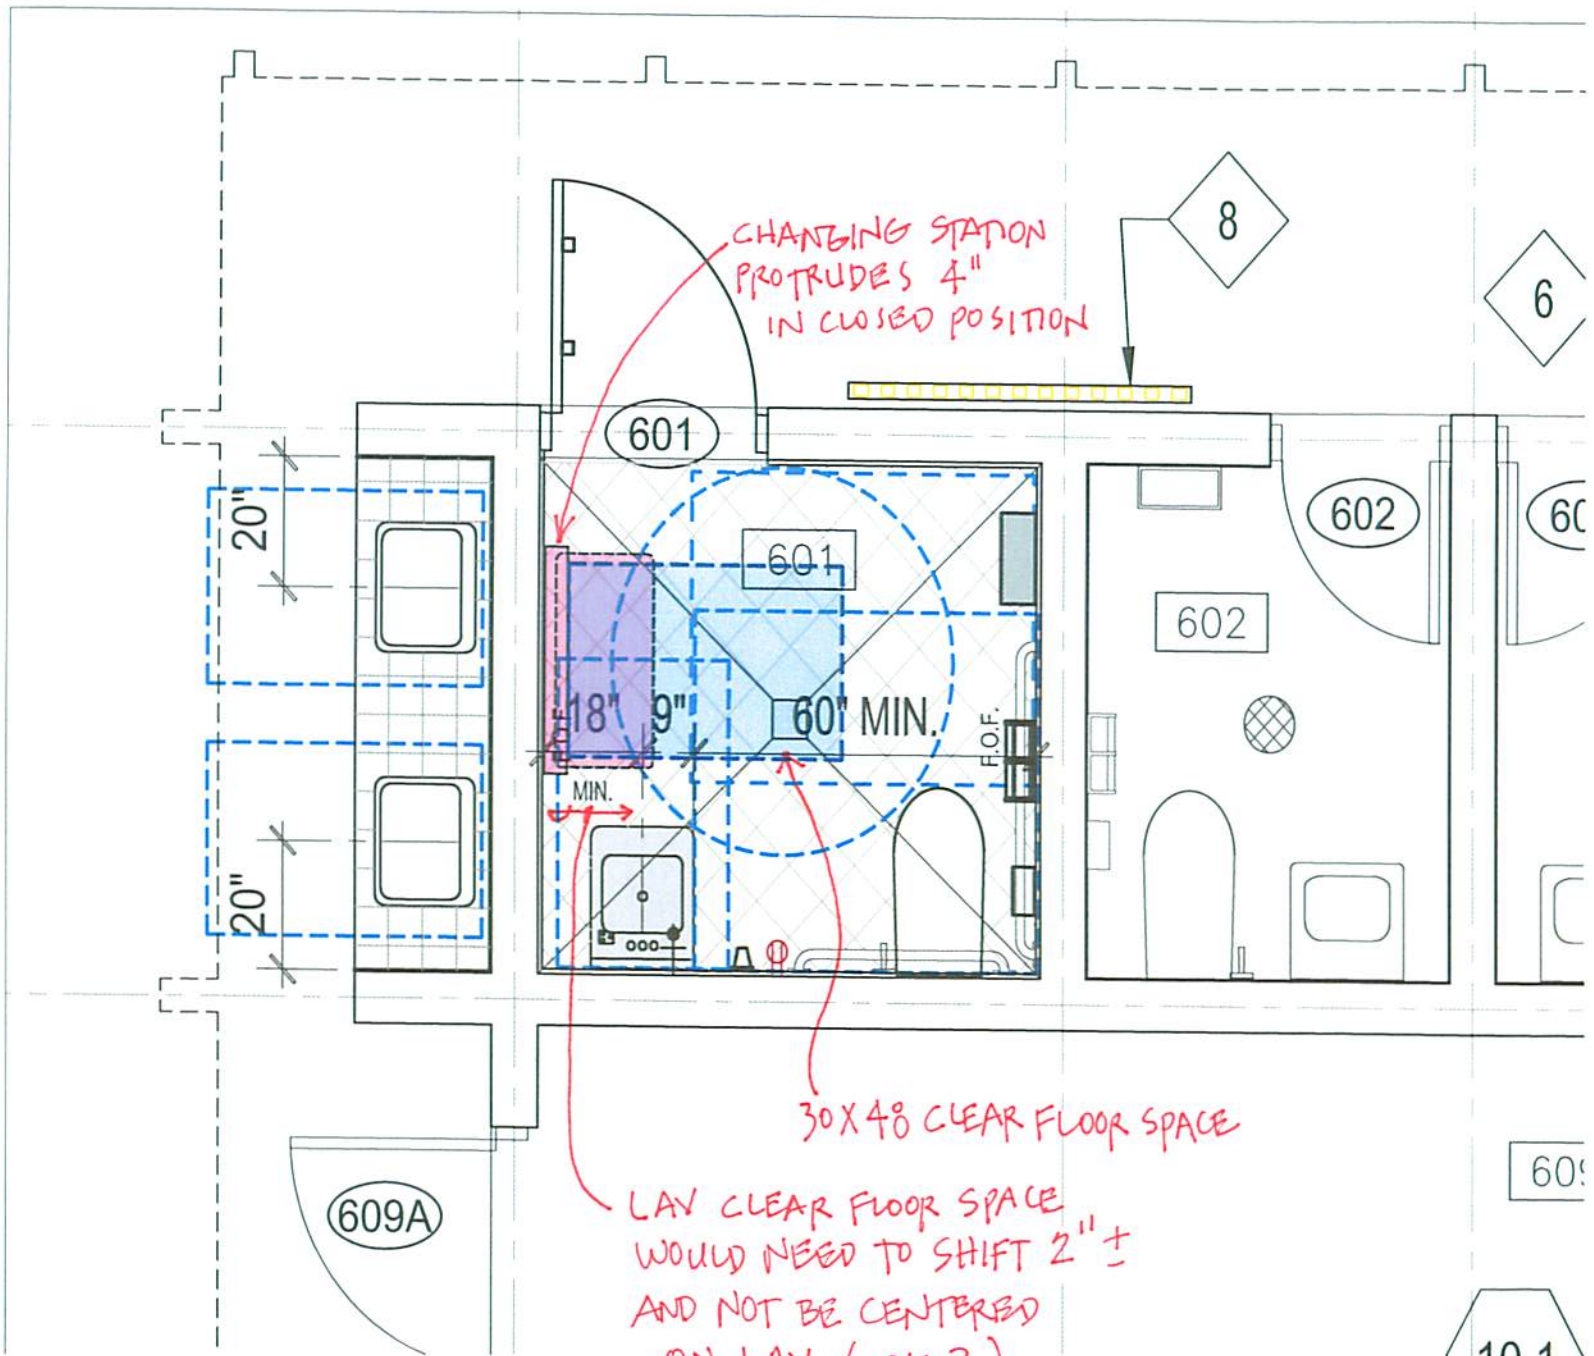

30 X 48 CLEAR FLOOR SPACE

LAV CLEAR FLOOR SPACE
WOULD NEED TO SHIFT 2" ±
AND NOT BE CENTERED
ON LAV (OK?)


REMODELED CB# 6

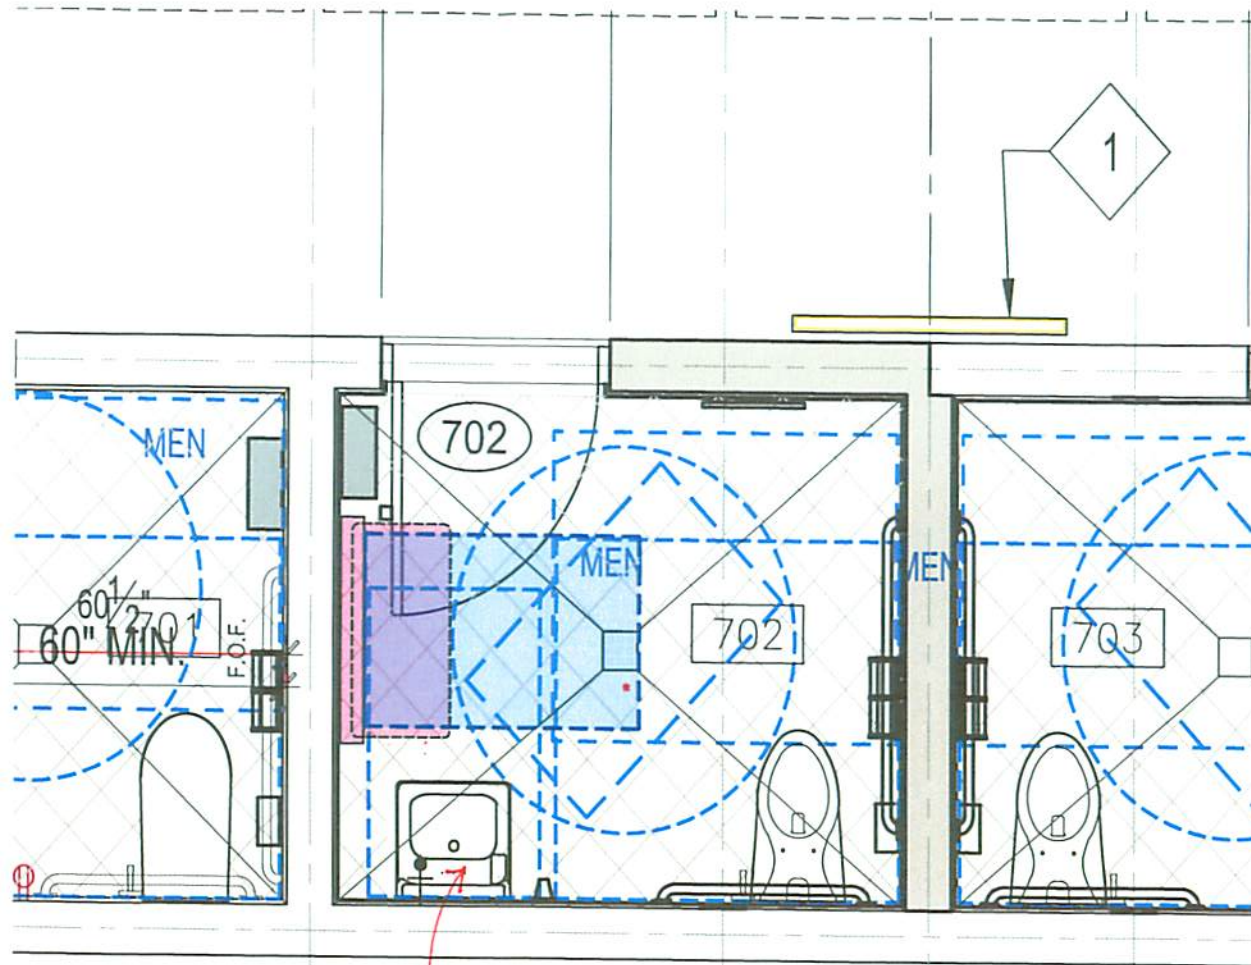

LAV SHIFTED
 FURTHER FROM
 WALL TO ACCOMMODATE
 4" CHANGING
 STATION

711

REMODELED BUDG (CB #7)

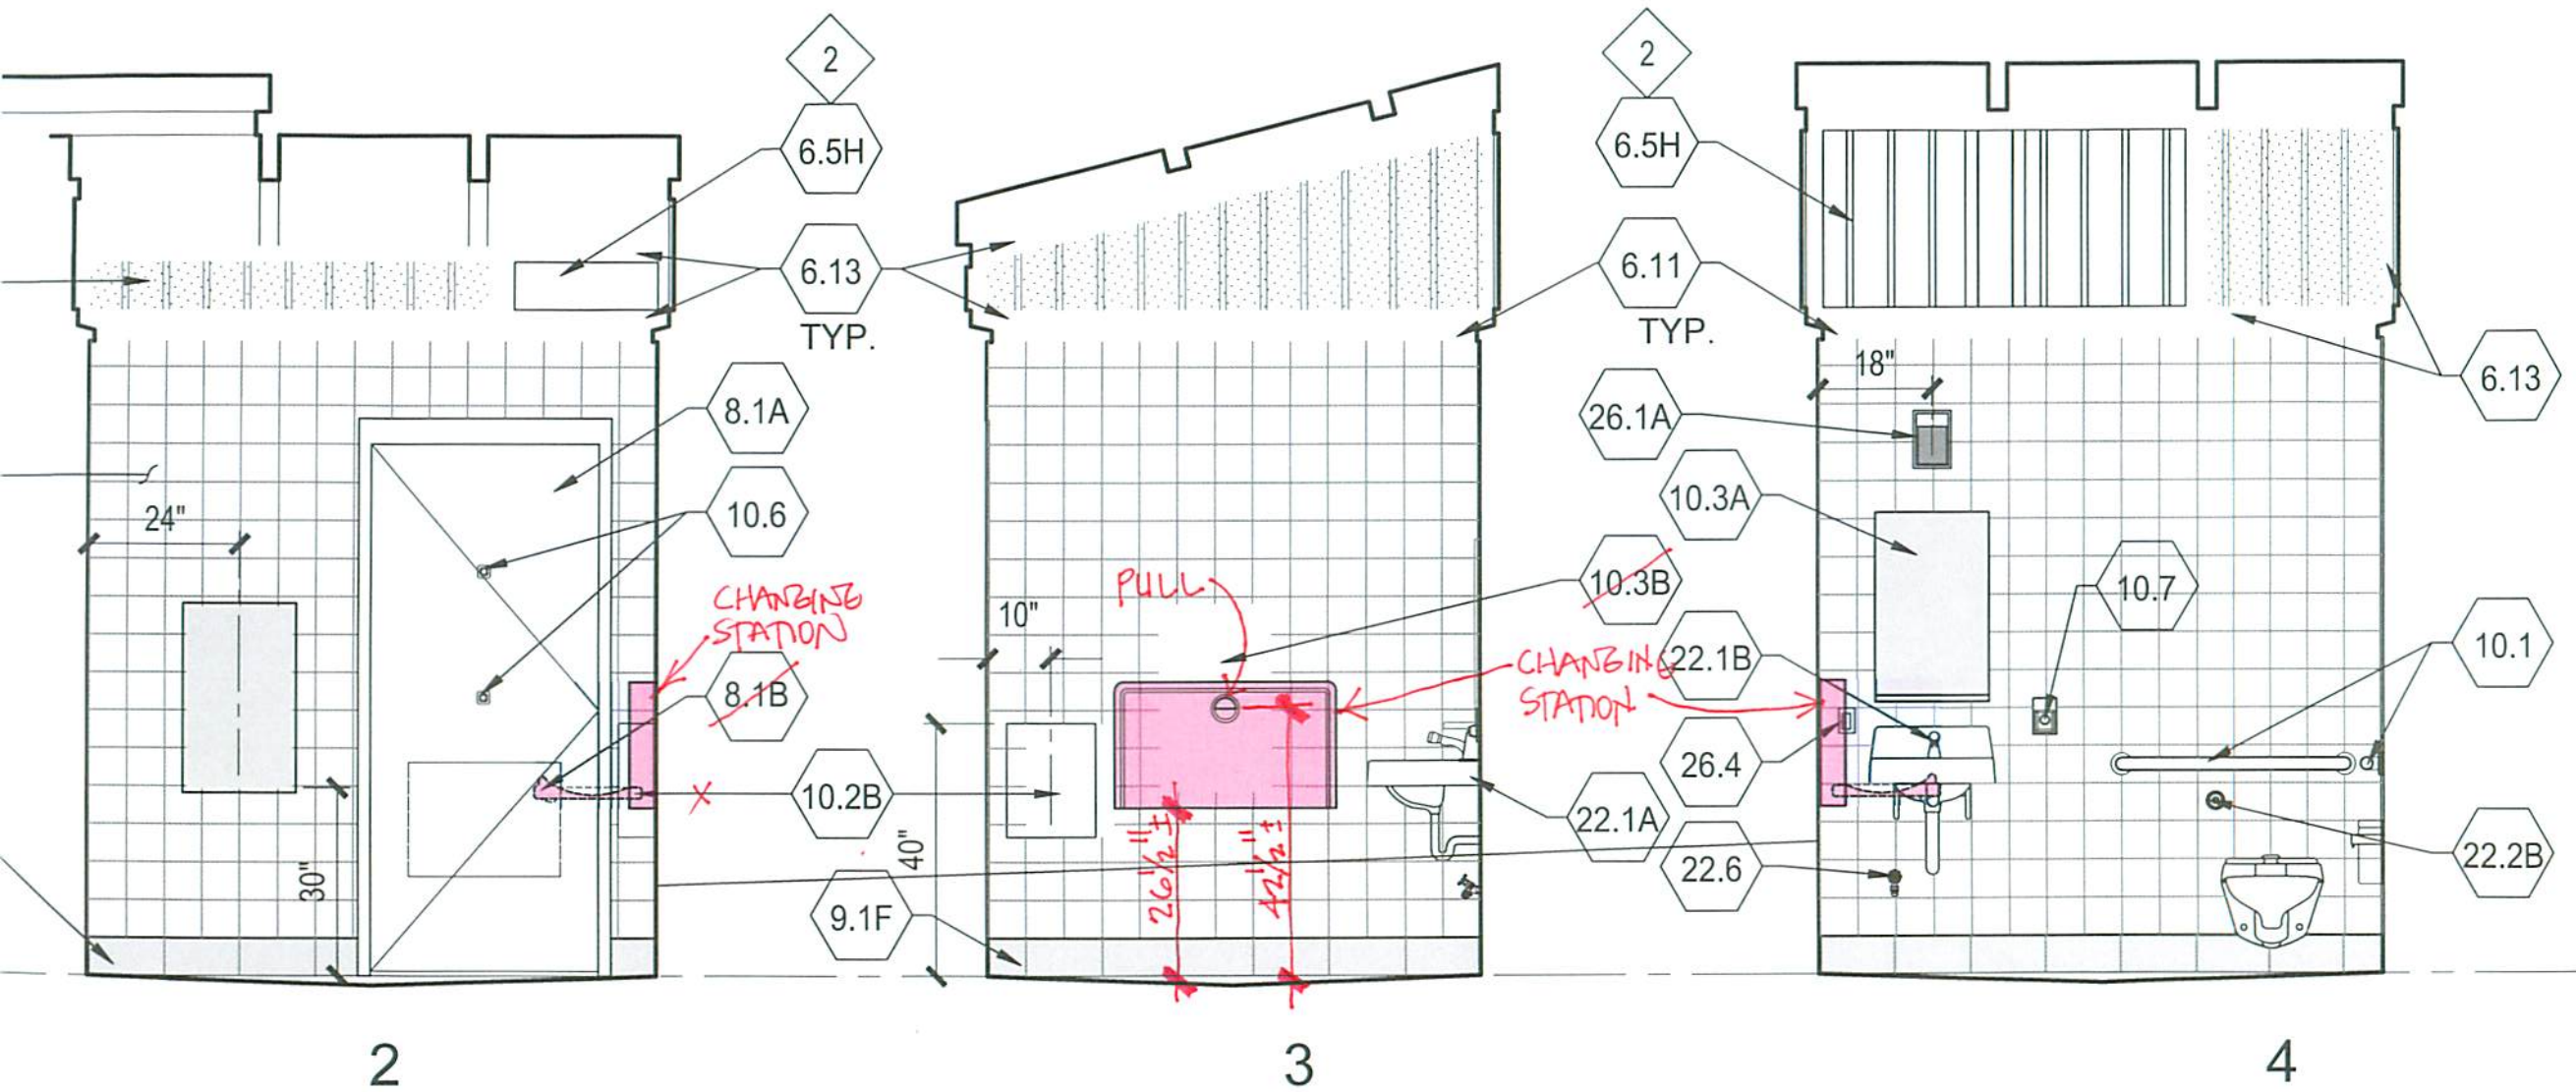

TYPICAL / SIMILAR INTERIOR ELEVATIONS